


Legend

- Transitional Surface Obstructions
- Approach Surface Obstructions
- TERPS Obstructions (20:1 Slope)
- 5 Affected Parcels
- Bradley Airport Property Boundary

Potential Removal Action

- Tree Removal Area *
 - Selective Removal of Trees
- * Retain Undergrowth, Small Trees/Brush

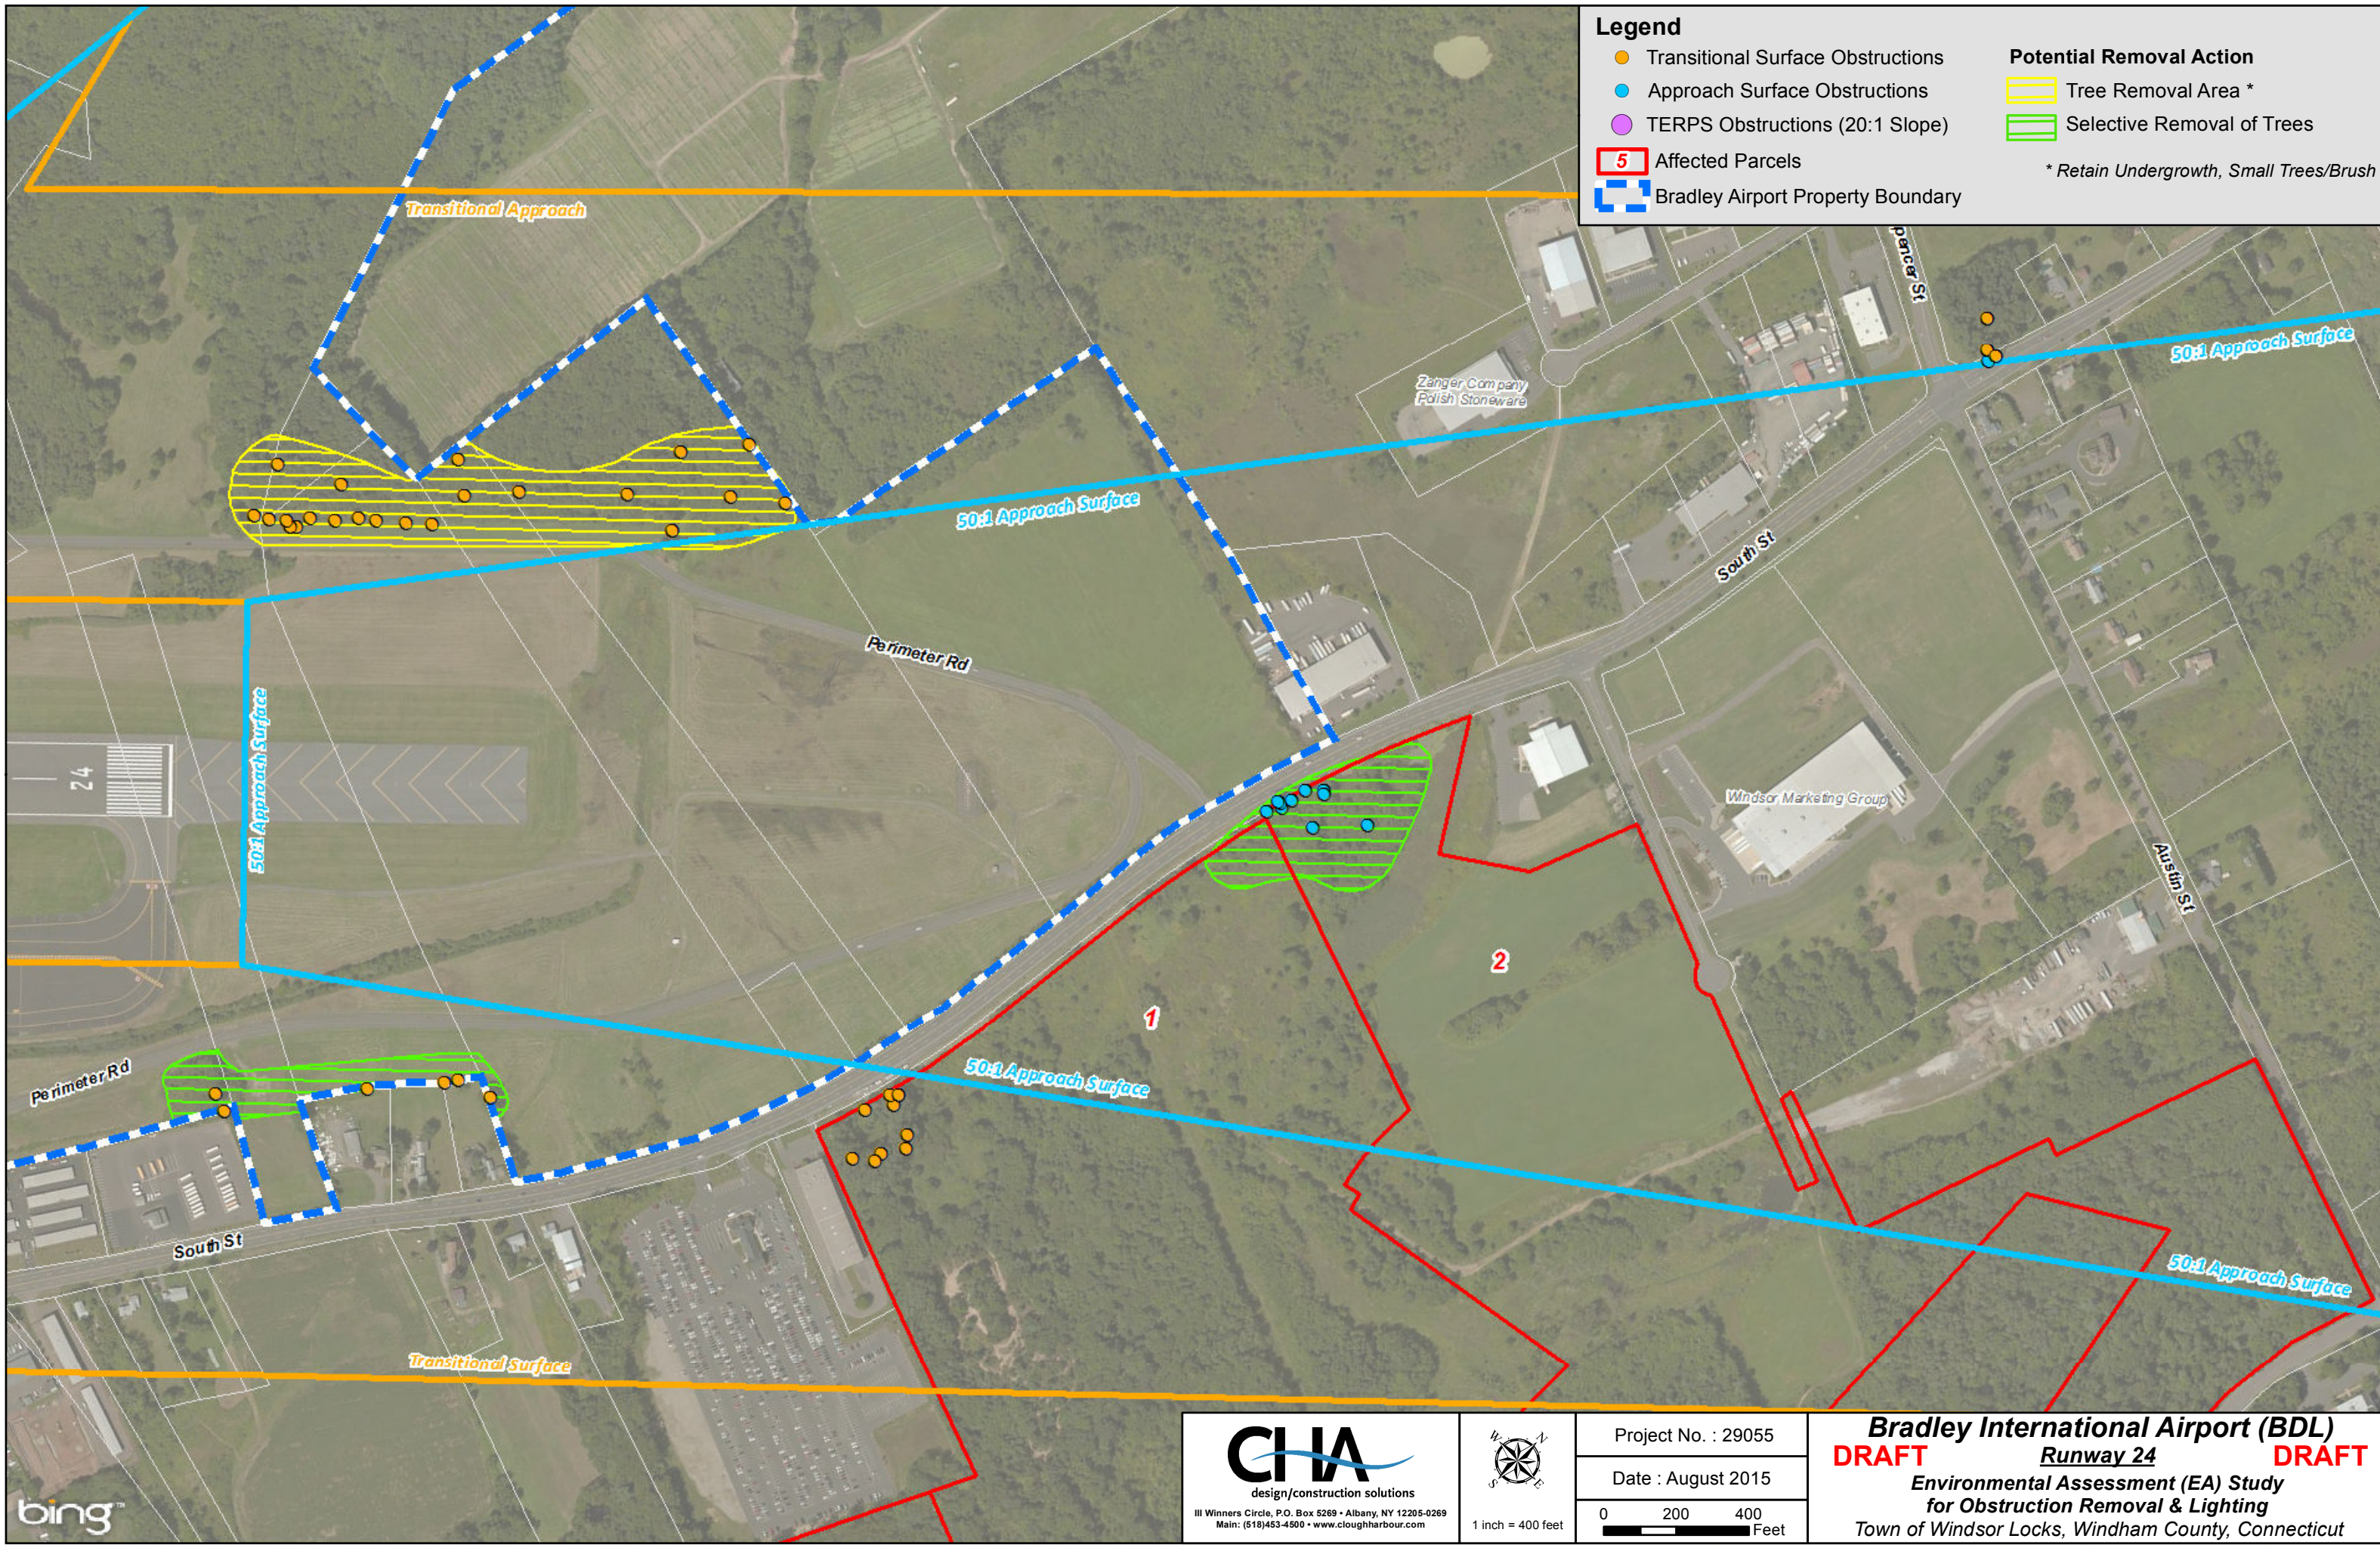

CIA
 design/construction solutions
 III Winners Circle, P.O. Box 5269 • Albany, NY 12205-0269
 Main: (518)453-4500 • www.cloughharbour.com

North arrow symbol
 1 inch = 400 feet

Project No. : 29055
 Date : August 2015
 Scale bar: 0, 200, 400 Feet

Bradley International Airport (BDL)
DRAFT Runway 24 DRAFT
 Environmental Assessment (EA) Study
 for Obstruction Removal & Lighting
 Town of Windsor Locks, Windham County, Connecticut